


LG 01	12'4"X29'10"	516.67	723.34
LG 02	12'0"X29'10"	362.452	507.43
LG 03	12'0"X29'10"	357.58	500.61
LG 04	12'0"X29'10"	357.58	500.61
LG 05	12'0"X29'10"	357.58	500.61
LG 06	12'0"X29'10"	357.58	500.61
LG 07	12'0"X29'10"	357.58	500.61
LG 08	12'0"X29'10"	357.58	500.61
LG 09	12'0"X29'10"	357.58	500.61
LG 10	12'0"X29'10"	357.58	500.61
LG 11	12'0"X29'10"	357.58	500.61
LG 12	12'0"X29'10"	357.58	500.61
LG 13	12'0"X29'10"	357.58	500.61
LG 14	12'0"X29'10"	357.58	500.61
LG 15	12'0"X29'10"	357.58	500.61
LG 16	12'0"X29'10"	357.58	500.61
LG 17	20'8"X10'2"	485.62	679.87
LG 18	33'0"X10'2"	326.11	456.55
LG 19	30'0"X10'2"	300.74	421.04
LG 20	27'0"X10'2"	270.28	378.39
LG 21	24'0"X10'2"	239.32	335.05
LG 22	20'0"X10'2"	209.35	293.09
LG 23	17'10"X10'2"	193.06	270.28
LG 24	24'0"X9'10"	235.73	330.02
LG 25	24'0"X10'0"	239.60	335.44
LG 26	24'0"X10'0"	239.60	335.44
LG 27	24'0"X10'0"	239.60	335.44
LG 28	24'0"X10'0"	239.60	335.44
LG 29	24'0"X10'0"	239.60	335.44
LG 30	24'0"X10'0"	239.60	335.44
LG 31	24'0"X11'0"	263.17	368.44
LG 32	24'0"X11'0"	263.17	368.44
LG 33	24'0"X10'0"	239.60	335.44
LG 34	24'0"X10'0"	239.60	335.44
LG 35	24'0"X10'0"	239.60	335.44
LG 36	24'0"X10'0"	239.60	335.44
LG 37	24'0"X10'0"	239.60	335.44
LG 38	24'0"X10'0"	239.60	335.44
LG 39	24'0"X9'10"	235.73	330.02
LG 40	24'0"X9'10"	235.73	330.02
LG 41	24'0"X10'0"	239.60	335.44
LG 42	24'0"X10'0"	239.60	335.44
LG 43	24'0"X10'0"	239.60	335.44
LG 44	24'0"X10'0"	239.60	335.44
LG 45	24'0"X10'0"	239.60	335.44
LG 46	24'0"X10'0"	239.60	335.44
LG 47	24'0"X11'0"	263.17	368.44
LG 48	24'0"X11'0"	263.17	368.44
LG 49	24'0"X10'0"	239.60	335.44
LG 50	24'0"X10'0"	239.60	335.44
LG 51	24'0"X10'0"	239.60	335.44
LG 52	24'0"X10'0"	239.60	335.44
LG 53	24'0"X10'0"	239.60	335.44
LG 54	24'0"X10'0"	239.60	335.44
LG 55	24'0"X9'10"	235.73	330.02
LG 56	24'0"X9'10"	235.73	330.02
LG 57	24'0"X10'0"	239.60	335.44
LG 58	24'0"X10'0"	239.60	335.44
LG 59	24'0"X10'0"	239.60	335.44
LG 60	24'0"X10'2"	243.58	341.01
LG 61	24'0"X10'2"	243.58	341.01
LG 62	24'0"X10'0"	239.60	335.44
LG 63	24'0"X10'0"	239.60	335.44
LG 64	24'0"X10'0"	239.60	335.44
LG 65	24'0"X9'10"	235.73	330.02
LG 66	9'0"X15'0"	122.81	171.93
LG 67	9'0"X15'0"	134.65	188.51
LG 68	9'0"X15'0"	134.65	188.51
LG 69	10'8"X10'10"	115.49	161.69
LG 70	12'0"X19'10"	237.66	332.72
LG 71	9'3"X19'10"	184.27	257.98
LG 72	10'5"X19'10"	206.77	289.48
LG 73	10'5"X19'10"	206.77	289.48
LG 74	9'0"X19'10"	179.11	250.75
LG 75	9'0"X16'5"	148.32	207.65
LG 76	10'5"X16'5"	171.25	239.75
LG 77	10'5"X16'5"	171.25	239.75
LG 78	9'3"X16'5"	184.27	257.98
LG 79	9'0"X19'10"	176.63	247.28
LG 80	9'0"X19'10"	176.63	247.28
LG 81	9'0"X19'10"	176.63	247.28
LG 82	9'0"X19'10"	176.63	247.28
LG 83	9'0"X14'4"	129.06	180.68
LG 84	8'10"X14'0"	126.69	177.37
LG 85	9'0"X16'5"	146.28	204.79
LG 86	9'0"X16'5"	146.28	204.79
LG 87	9'0"X16'5"	146.28	204.79
LG 88	9'0"X16'5"	146.28	204.79

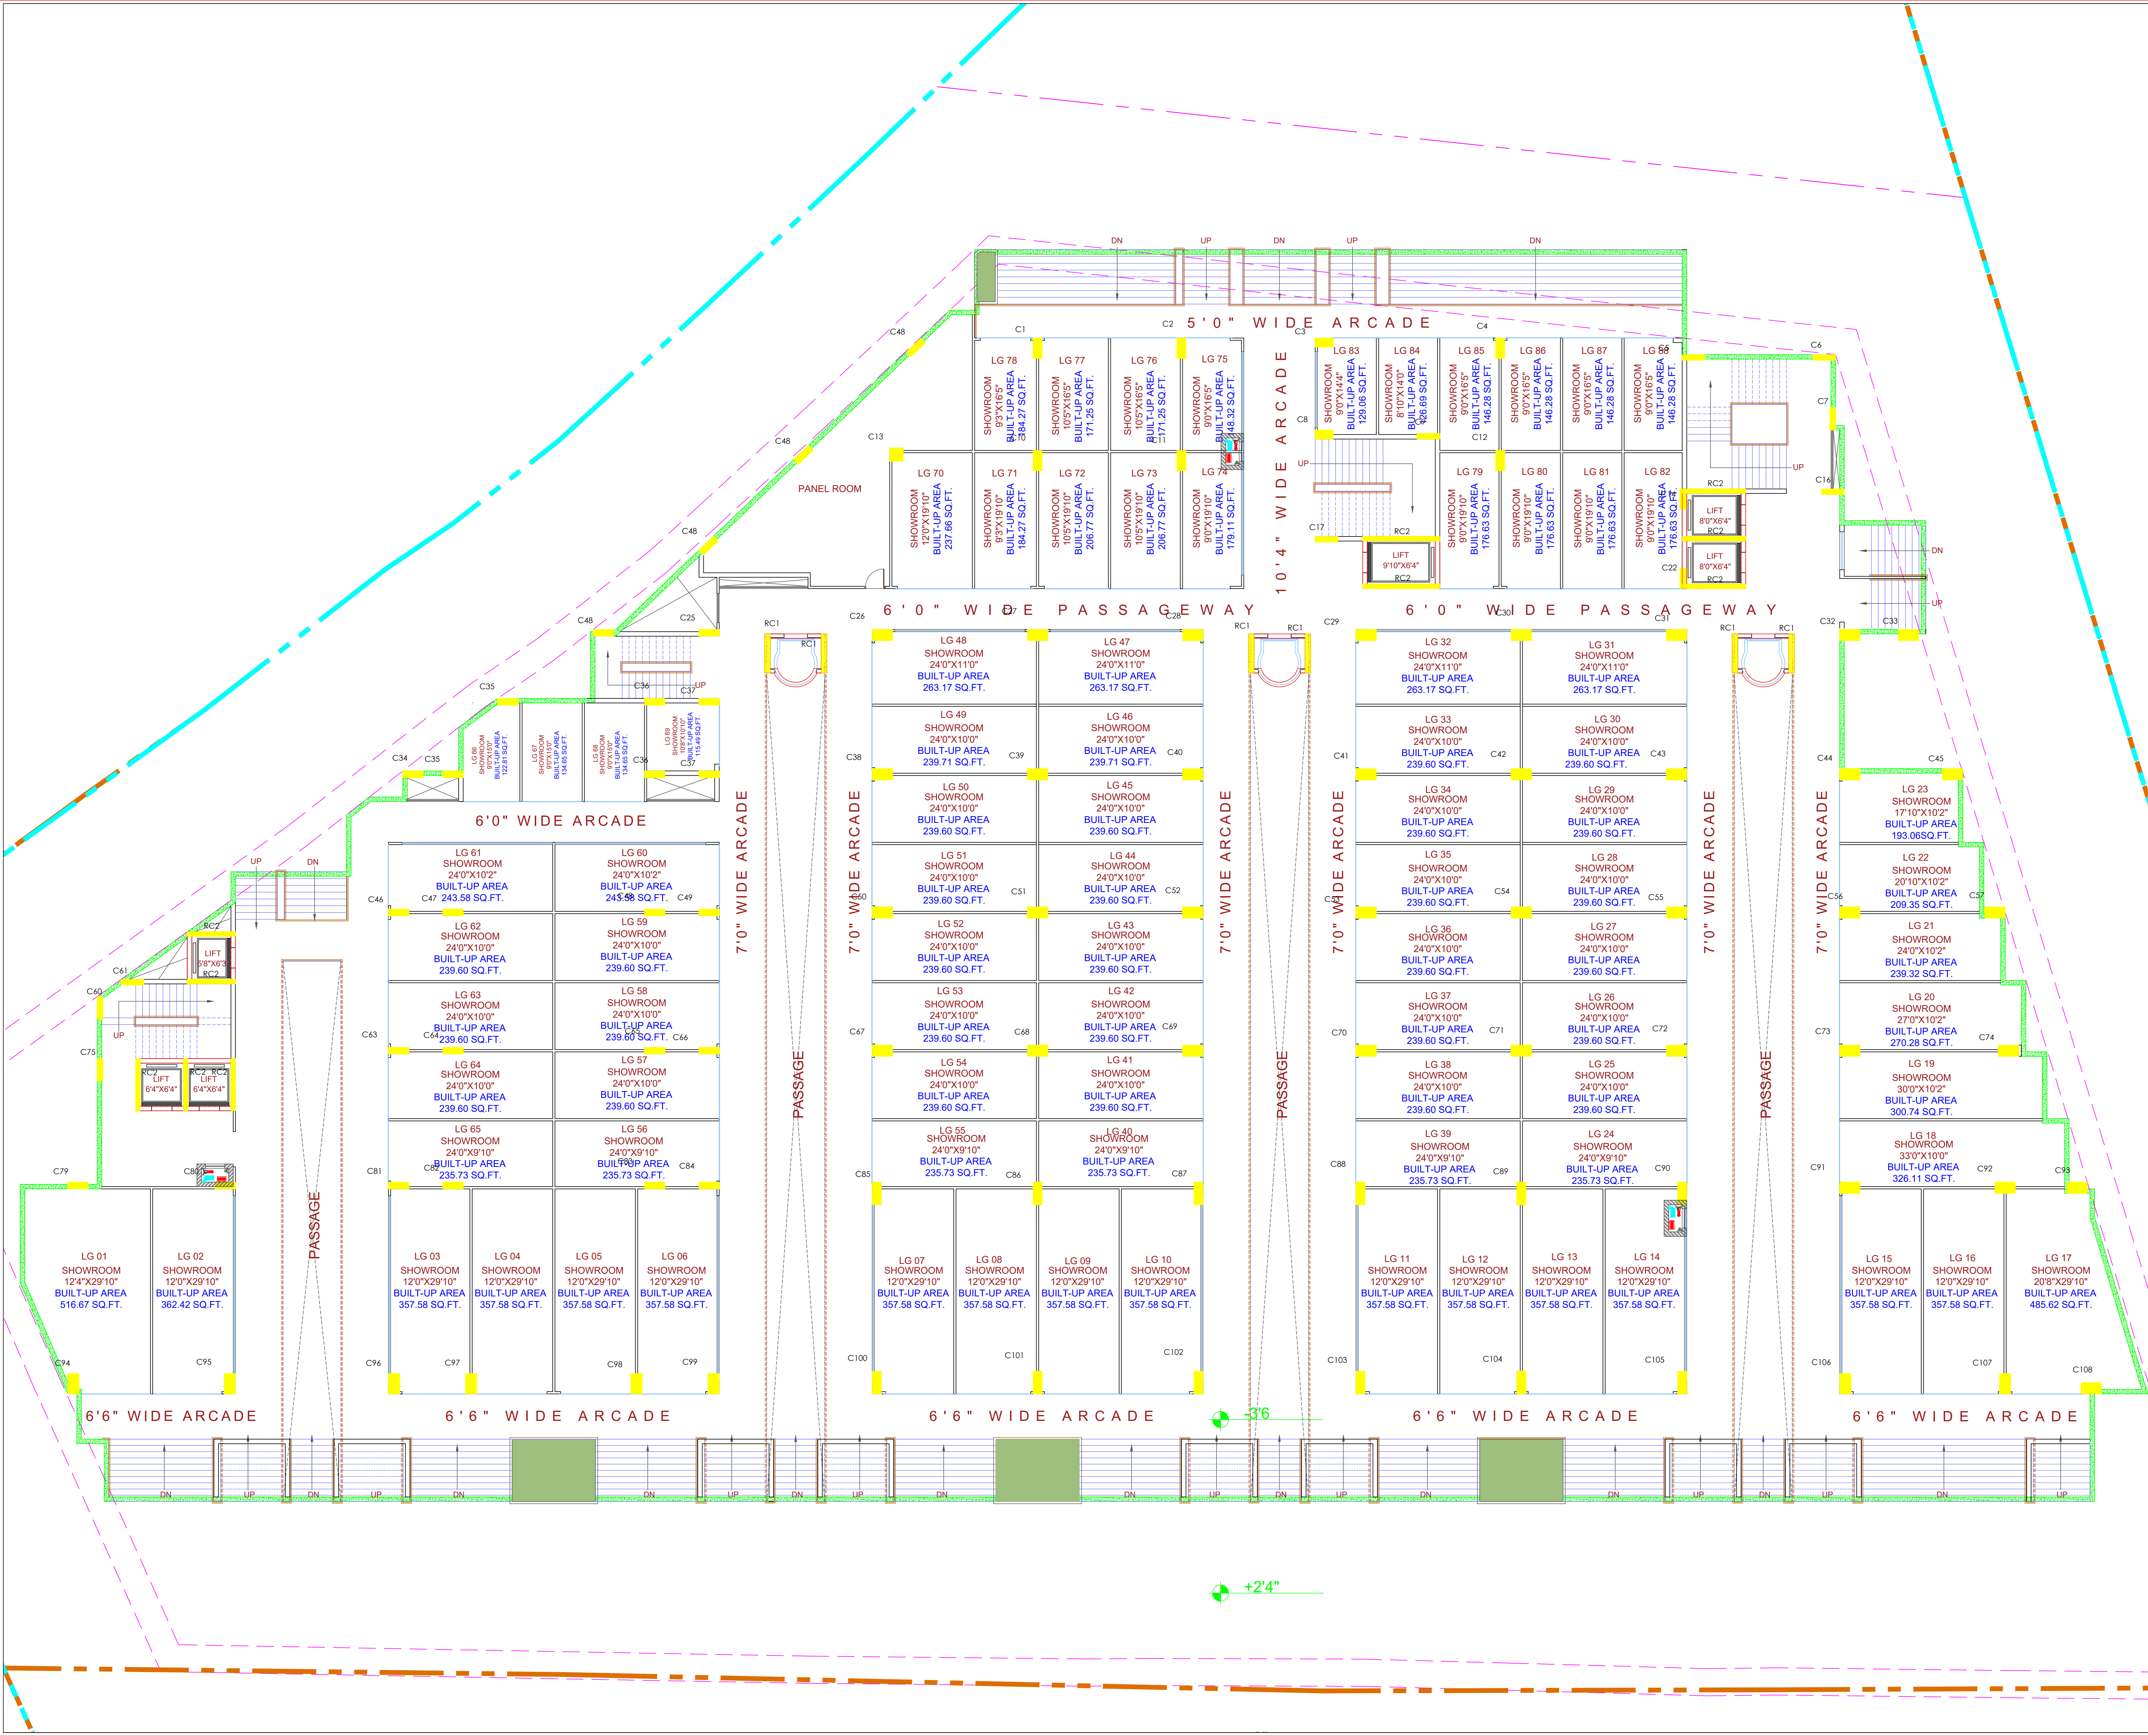

LOWER GROUND FLOOR PLAN (SELL DRAWING)

MEDICAPS BUSINESS PARK @ PITHAMPUR

TIRUPATI REALTY & DEVELOPERS

DEALT BY	AR. AKSHAY HARBAJANKA
DRAWN BY	AR. AKSHAY HARBAJANKA
CHECKED BY	AR. SANJAY SHRIVASTAV
DATE	16.10.20
SCALE	N.T.S

AADHARSHILA ARCHITECT, ENGG. AND PLANNERS
 ar. sanjay -ritu shrivastava
 c-94 basant vihar , behind bobby hospital
 INDORE (M.P.) 452010
 email - aadharshila92@gmail.com